


**LEGEND:**


- PIPEWORK AT LOW LEVEL
- - - PIPEWORK AT HIGH LEVEL

**STANDARD NOTES:**


1. DO NOT SCALE FROM THIS DRAWING. ALL DIMENSIONS ARE TO BE VERIFIED FROM SITE MEASUREMENT PRIOR TO COMMENCEMENT ON SITE.
2. ALL DIMENSIONS ARE IN MILLIMETRES UNLESS OTHERWISE STATED.
3. THIS DRAWING SHALL BE READ IN CONJUNCTION WITH ALL OTHER CONTRACT DOCUMENTS INCLUDING BUT NOT LIMITED TO: ARCHITECTURAL, STRUCTURAL, CIVIL, MECHANICAL, ELECTRICAL AND PUBLIC HEALTH DRAWINGS, SPECIFICATIONS AND SCHEDULES.
4. COORDINATE ALL SERVICES ACCESS POSITIONS WITH ALL OTHER TRADES.
5. ALL SERVICES PENETRATING FIRE COMPARTMENTS AND FIRE BARRIERS SHALL BE FIRE STOPPED TO THE SAME STANDARD AS THE BUILDING ELEMENT THEY PENETRATE.
6. ALL PLANT AND EQUIPMENT SHALL BE INSTALLED IN ACCORDANCE WITH THE MANUFACTURERS INSTRUCTIONS INCLUDING OBSERVATION OF MANUFACTURERS MAINTENANCE CLEARANCES.
7. INCLUDE FOR THE DESIGN AND INSTALLATION OF ALL SERVICES SUPPORTS, BRACKETS, SECONDARY STEEL, FIXINGS, PATRESSES AND ANY OTHER ITEM REQUIRED TO SUSPEND OR SUPPORT M&E SERVICES. SUBMIT TO THE STRUCTURAL ENGINEER FOR REVIEW WHERE NECESSARY INCLUDING FIXINGS INTO CONCRETE.

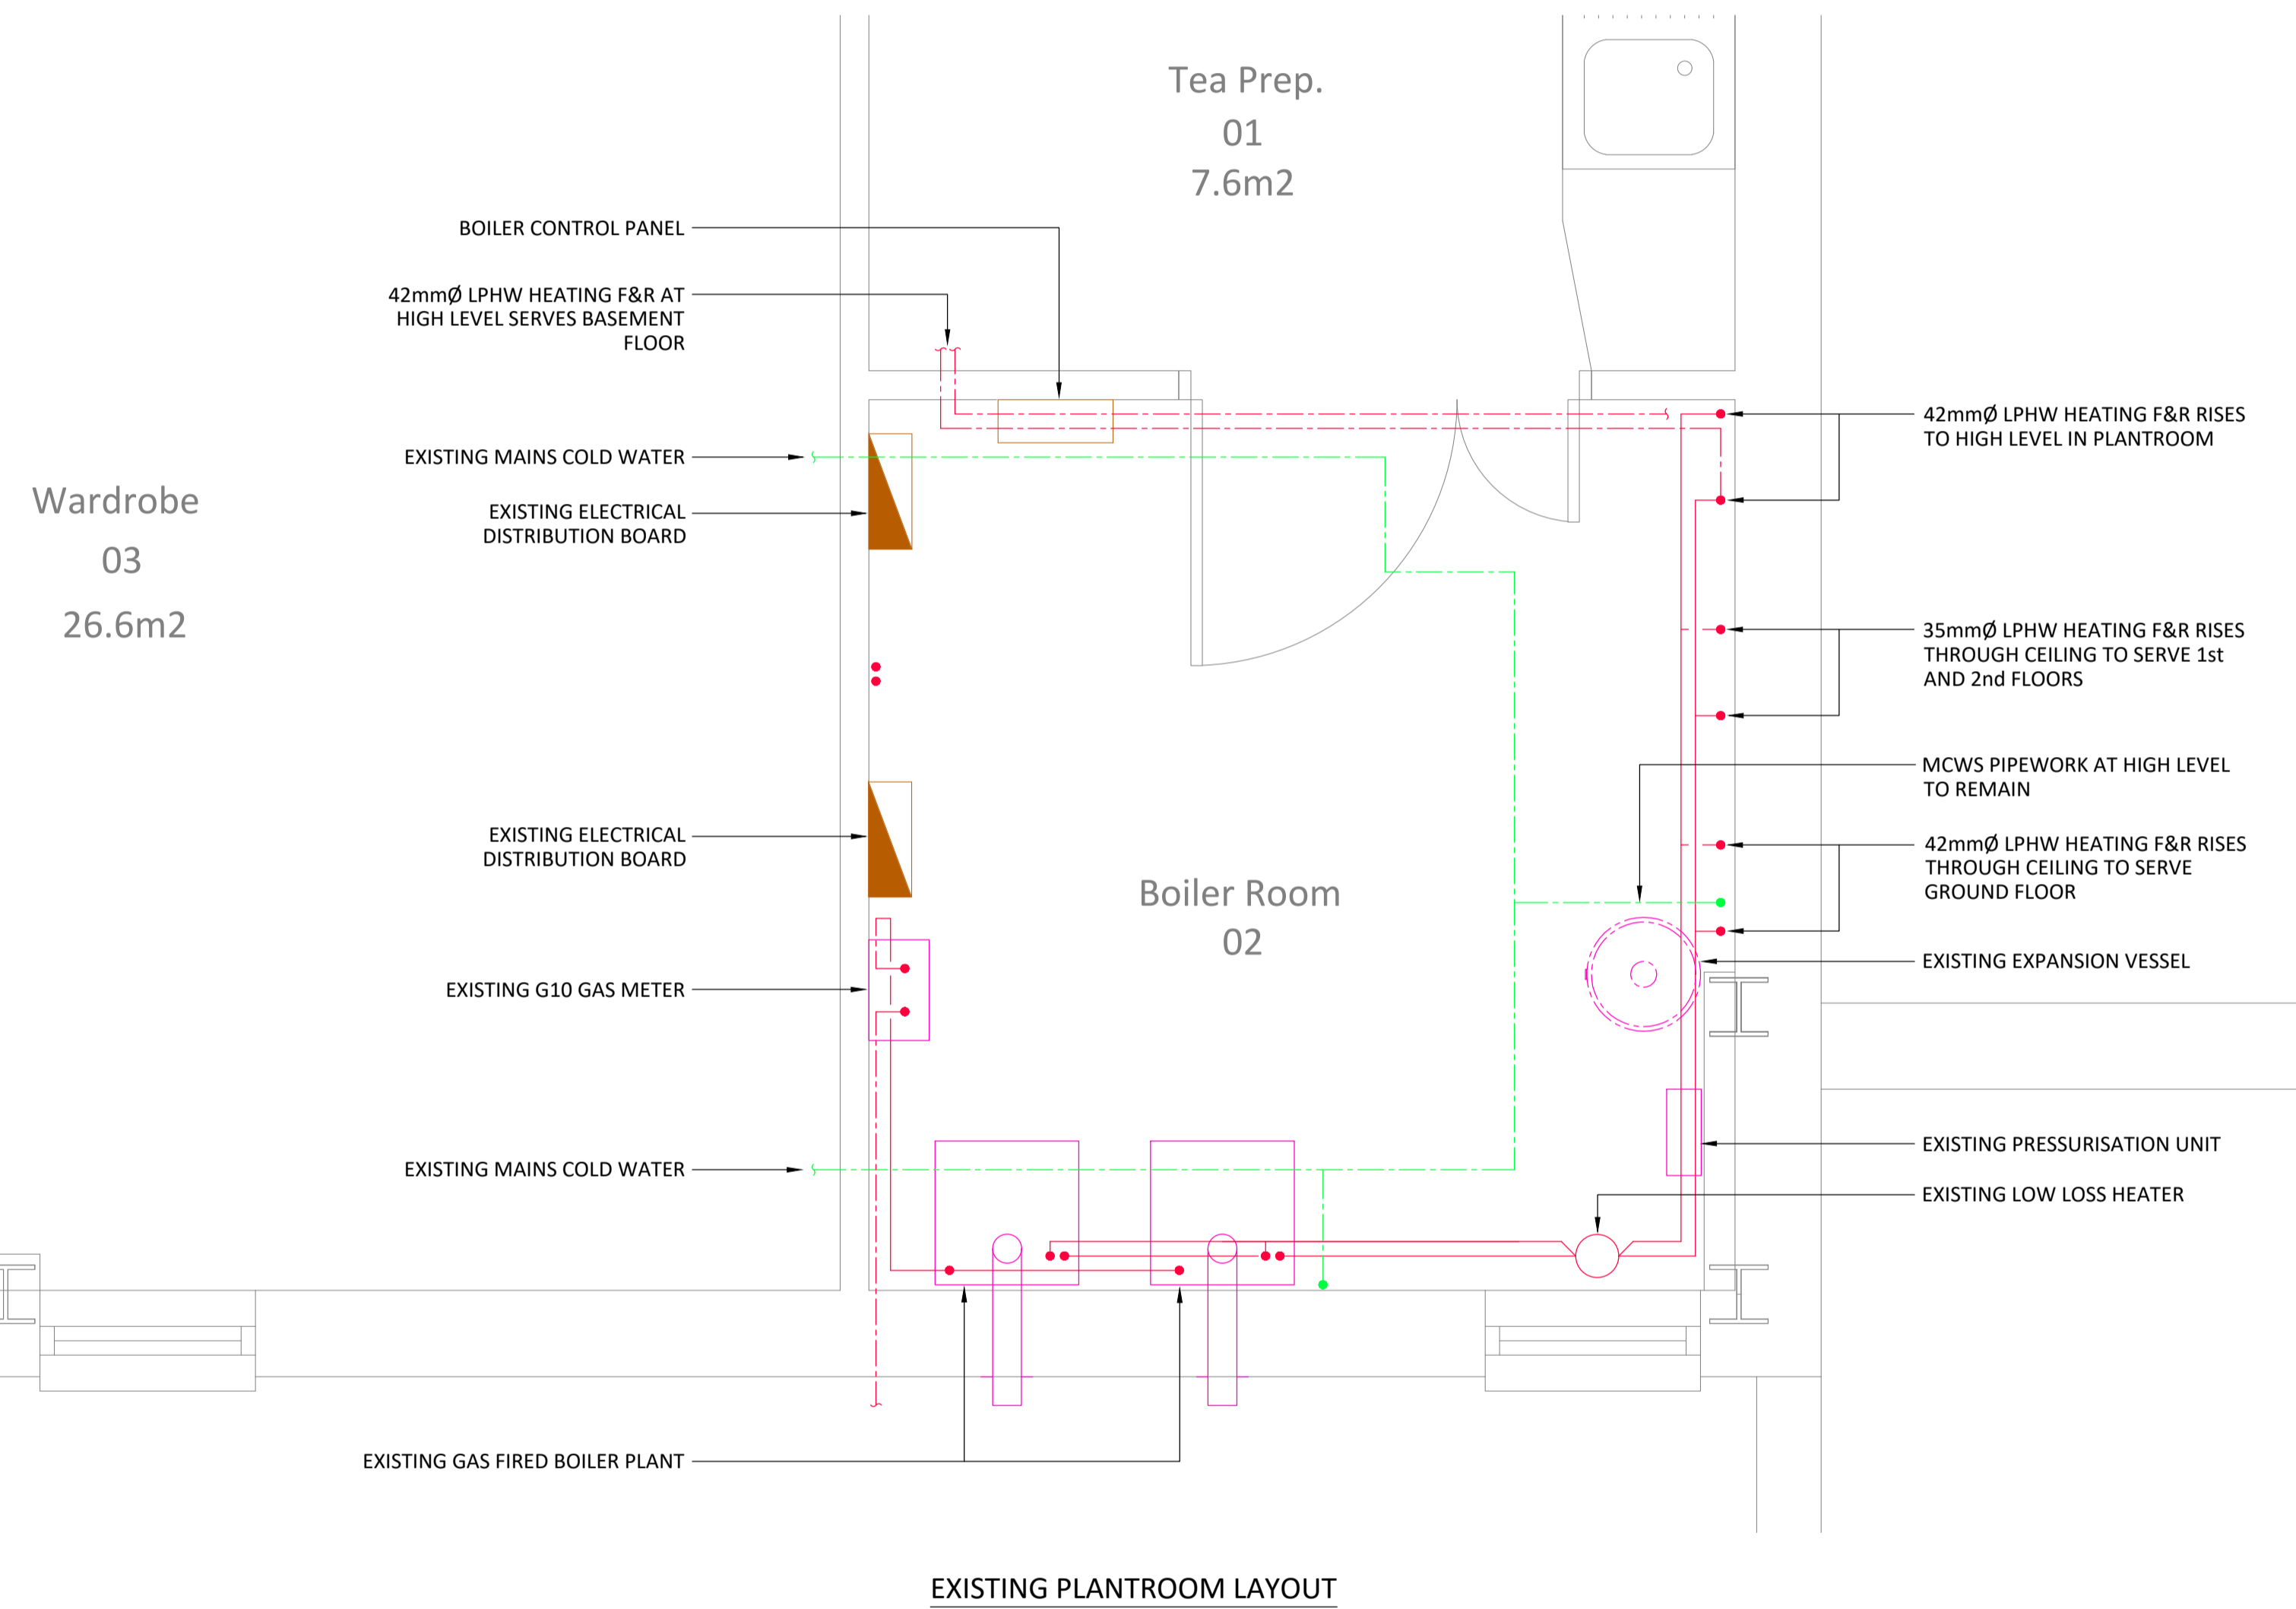

**EXISTING PLANTROOM LAYOUT**

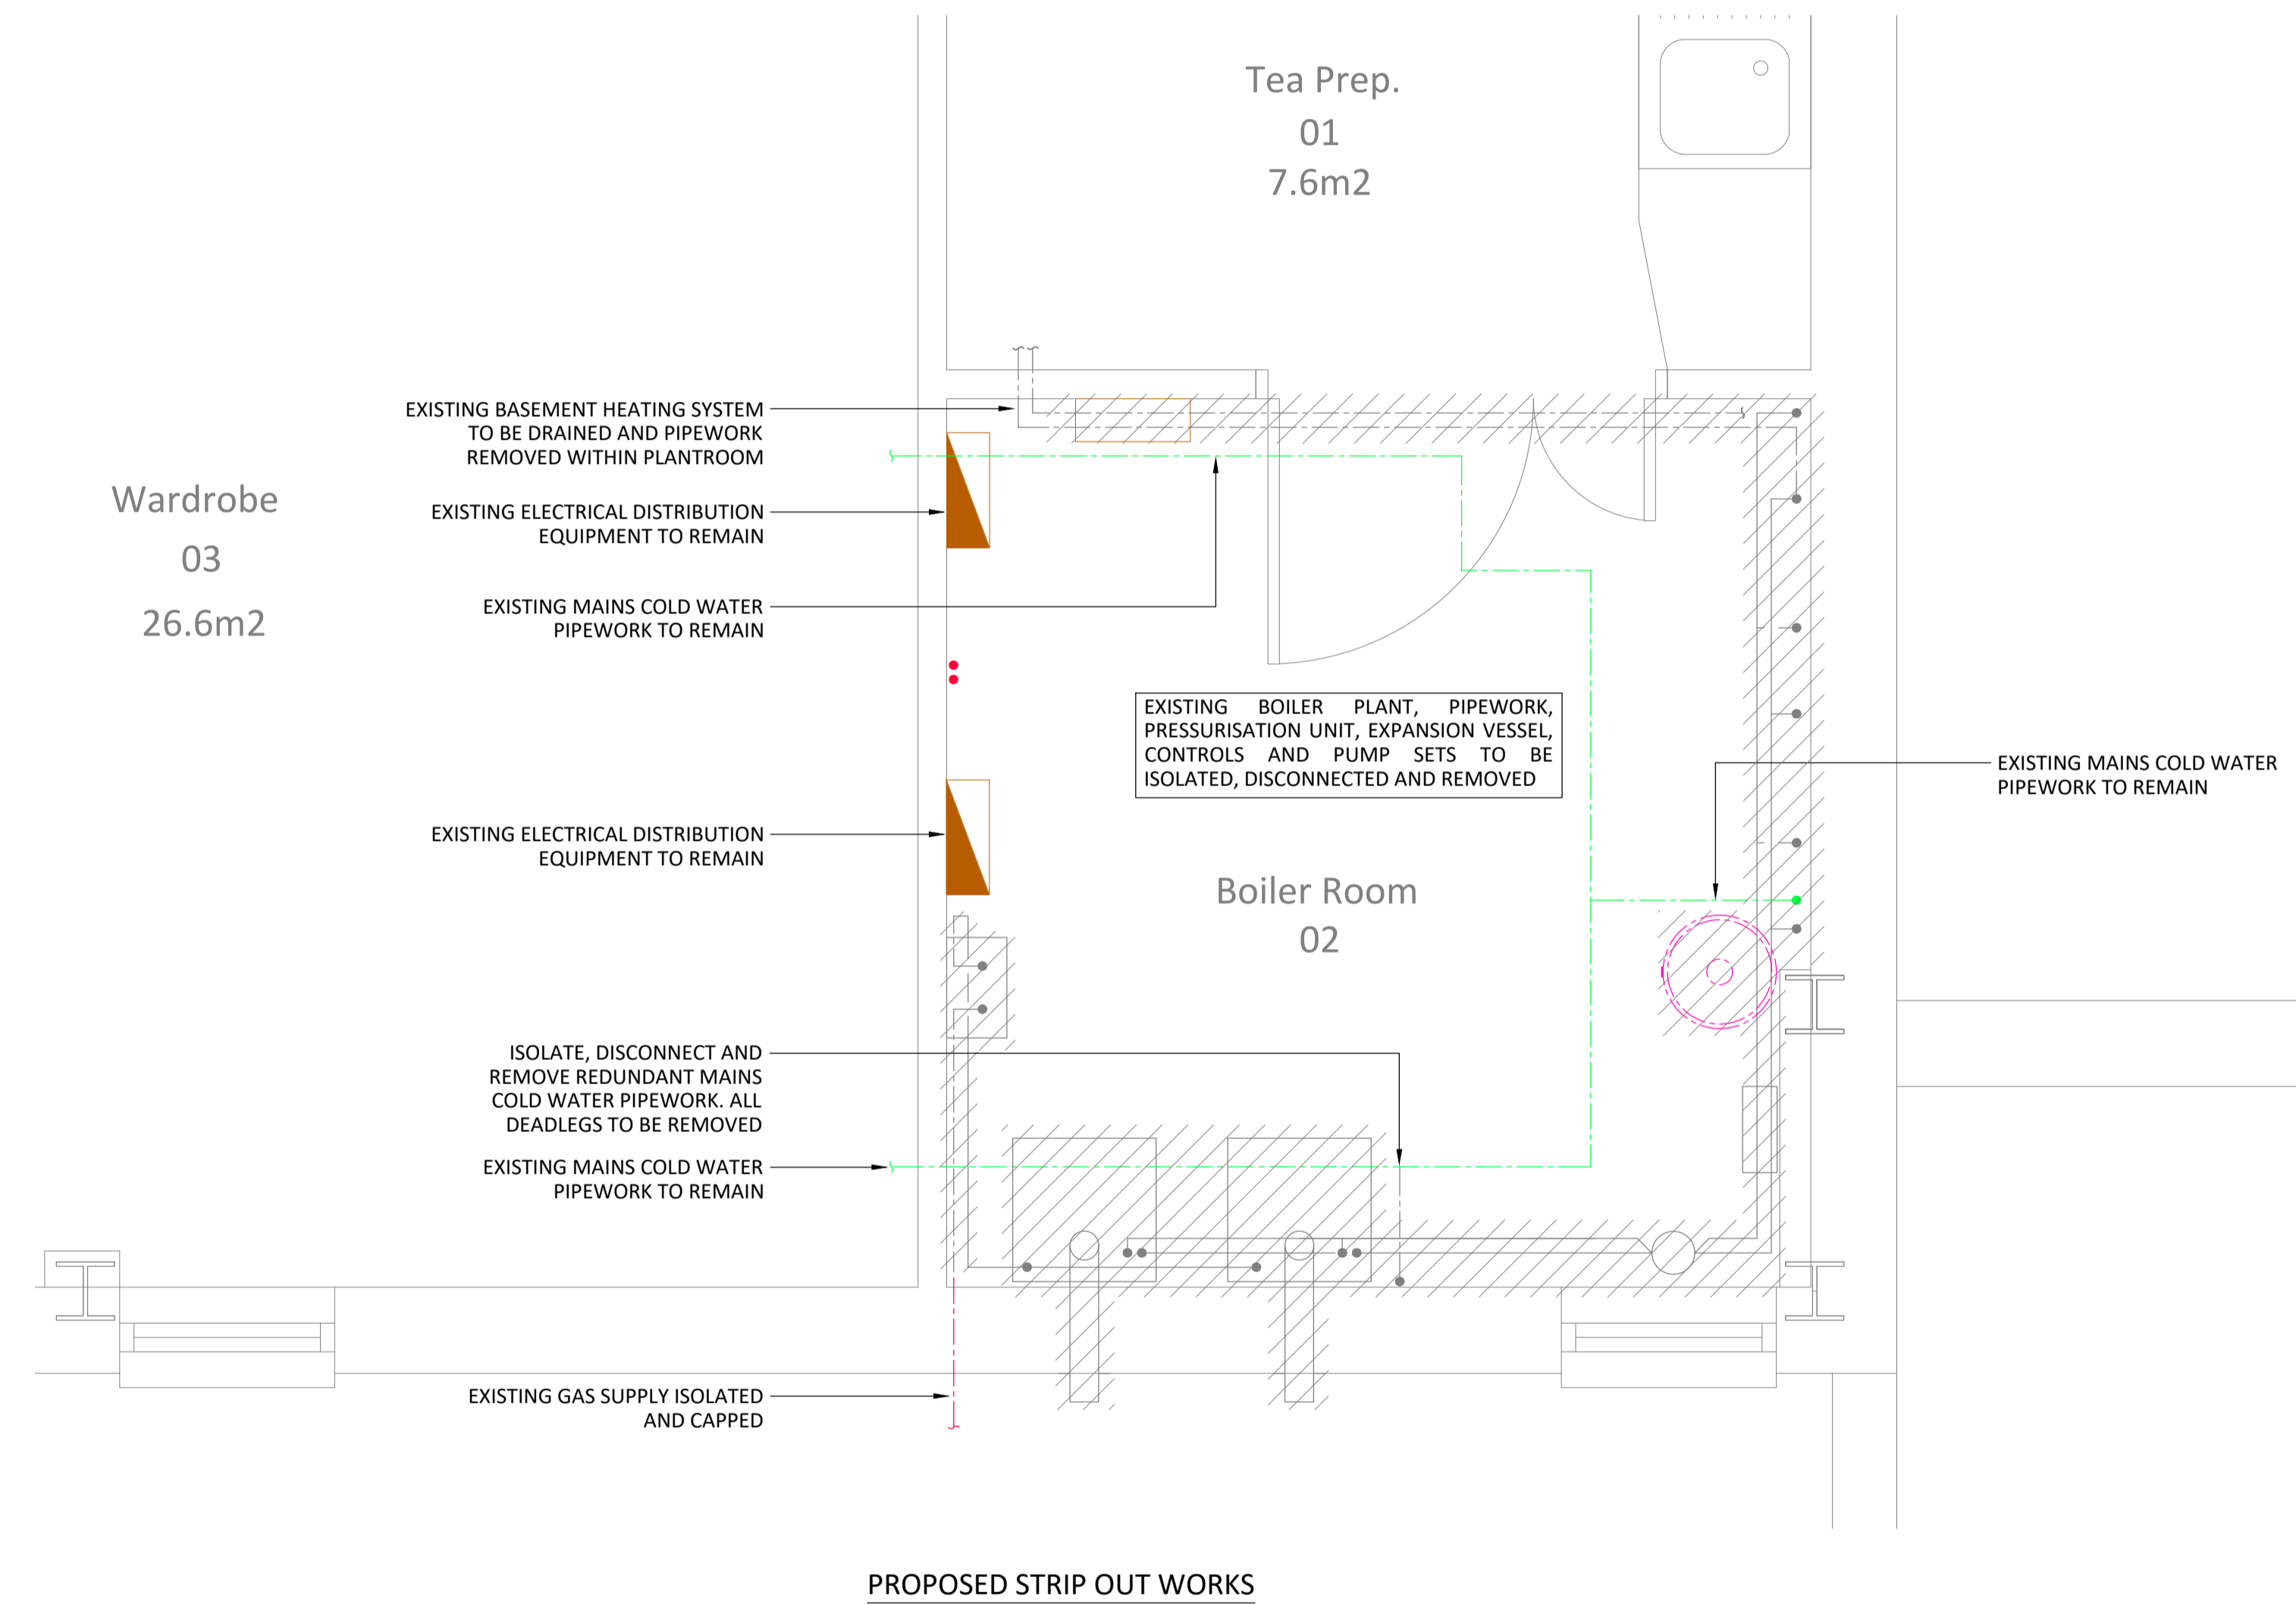

**PROPOSED STRIP OUT WORKS**

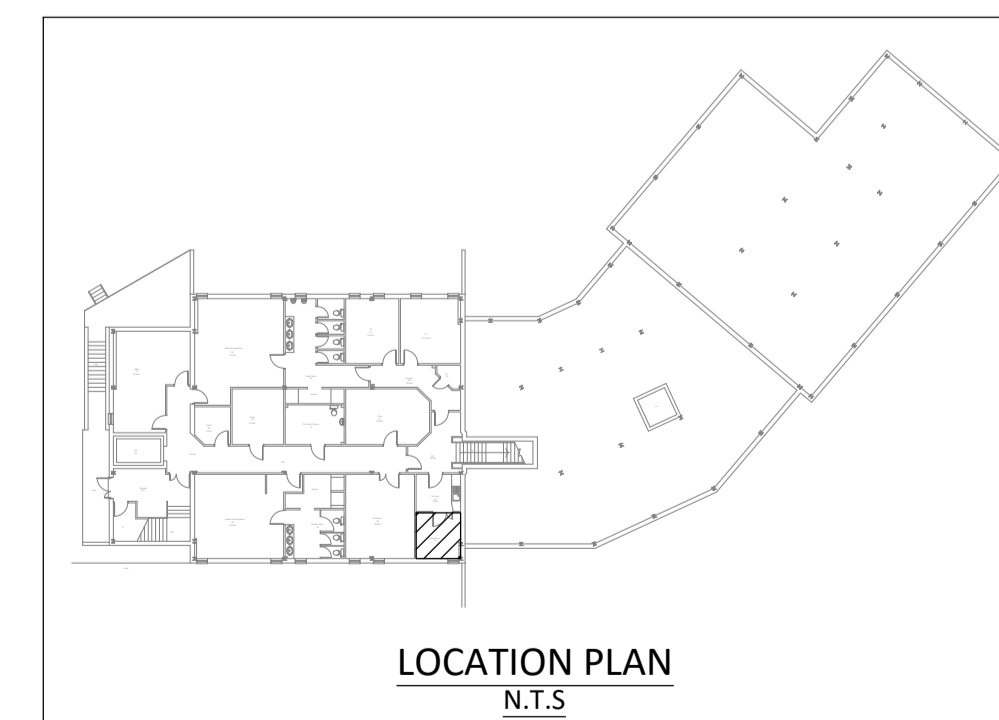

**LOCATION PLAN  
N.T.S.**



This drawing was prepared by Davies Partnership for the benefit of our client pursuant to a contract which limits the purposes for which the drawing may be used. Davies Partnership retains the copyright. Do not scale from this drawing.


[daviespartnership.co.uk](http://daviespartnership.co.uk)

| Revision | Status | Date       | Description                 | By | Checked |
|----------|--------|------------|-----------------------------|----|---------|
| P01      | A4     | 2023-09-06 | ISSUED FOR INFORMATION ONLY | PL | PL      |
|          |        |            |                             |    |         |
|          |        |            |                             |    |         |

Client: UNIVERSITY OF WALES TRINITY ST DAVID

Project Title: Y LLWYFAN

Drawing Title: EXISTING MECHANICAL SERVICES LAYOUT AND PROPOSED STRIP OUT WORKS

Project No: 22213

Scale: 1:20

Paper Size: A1

Drawing No: 22213-DPL-XX-B1-D-M-5601