


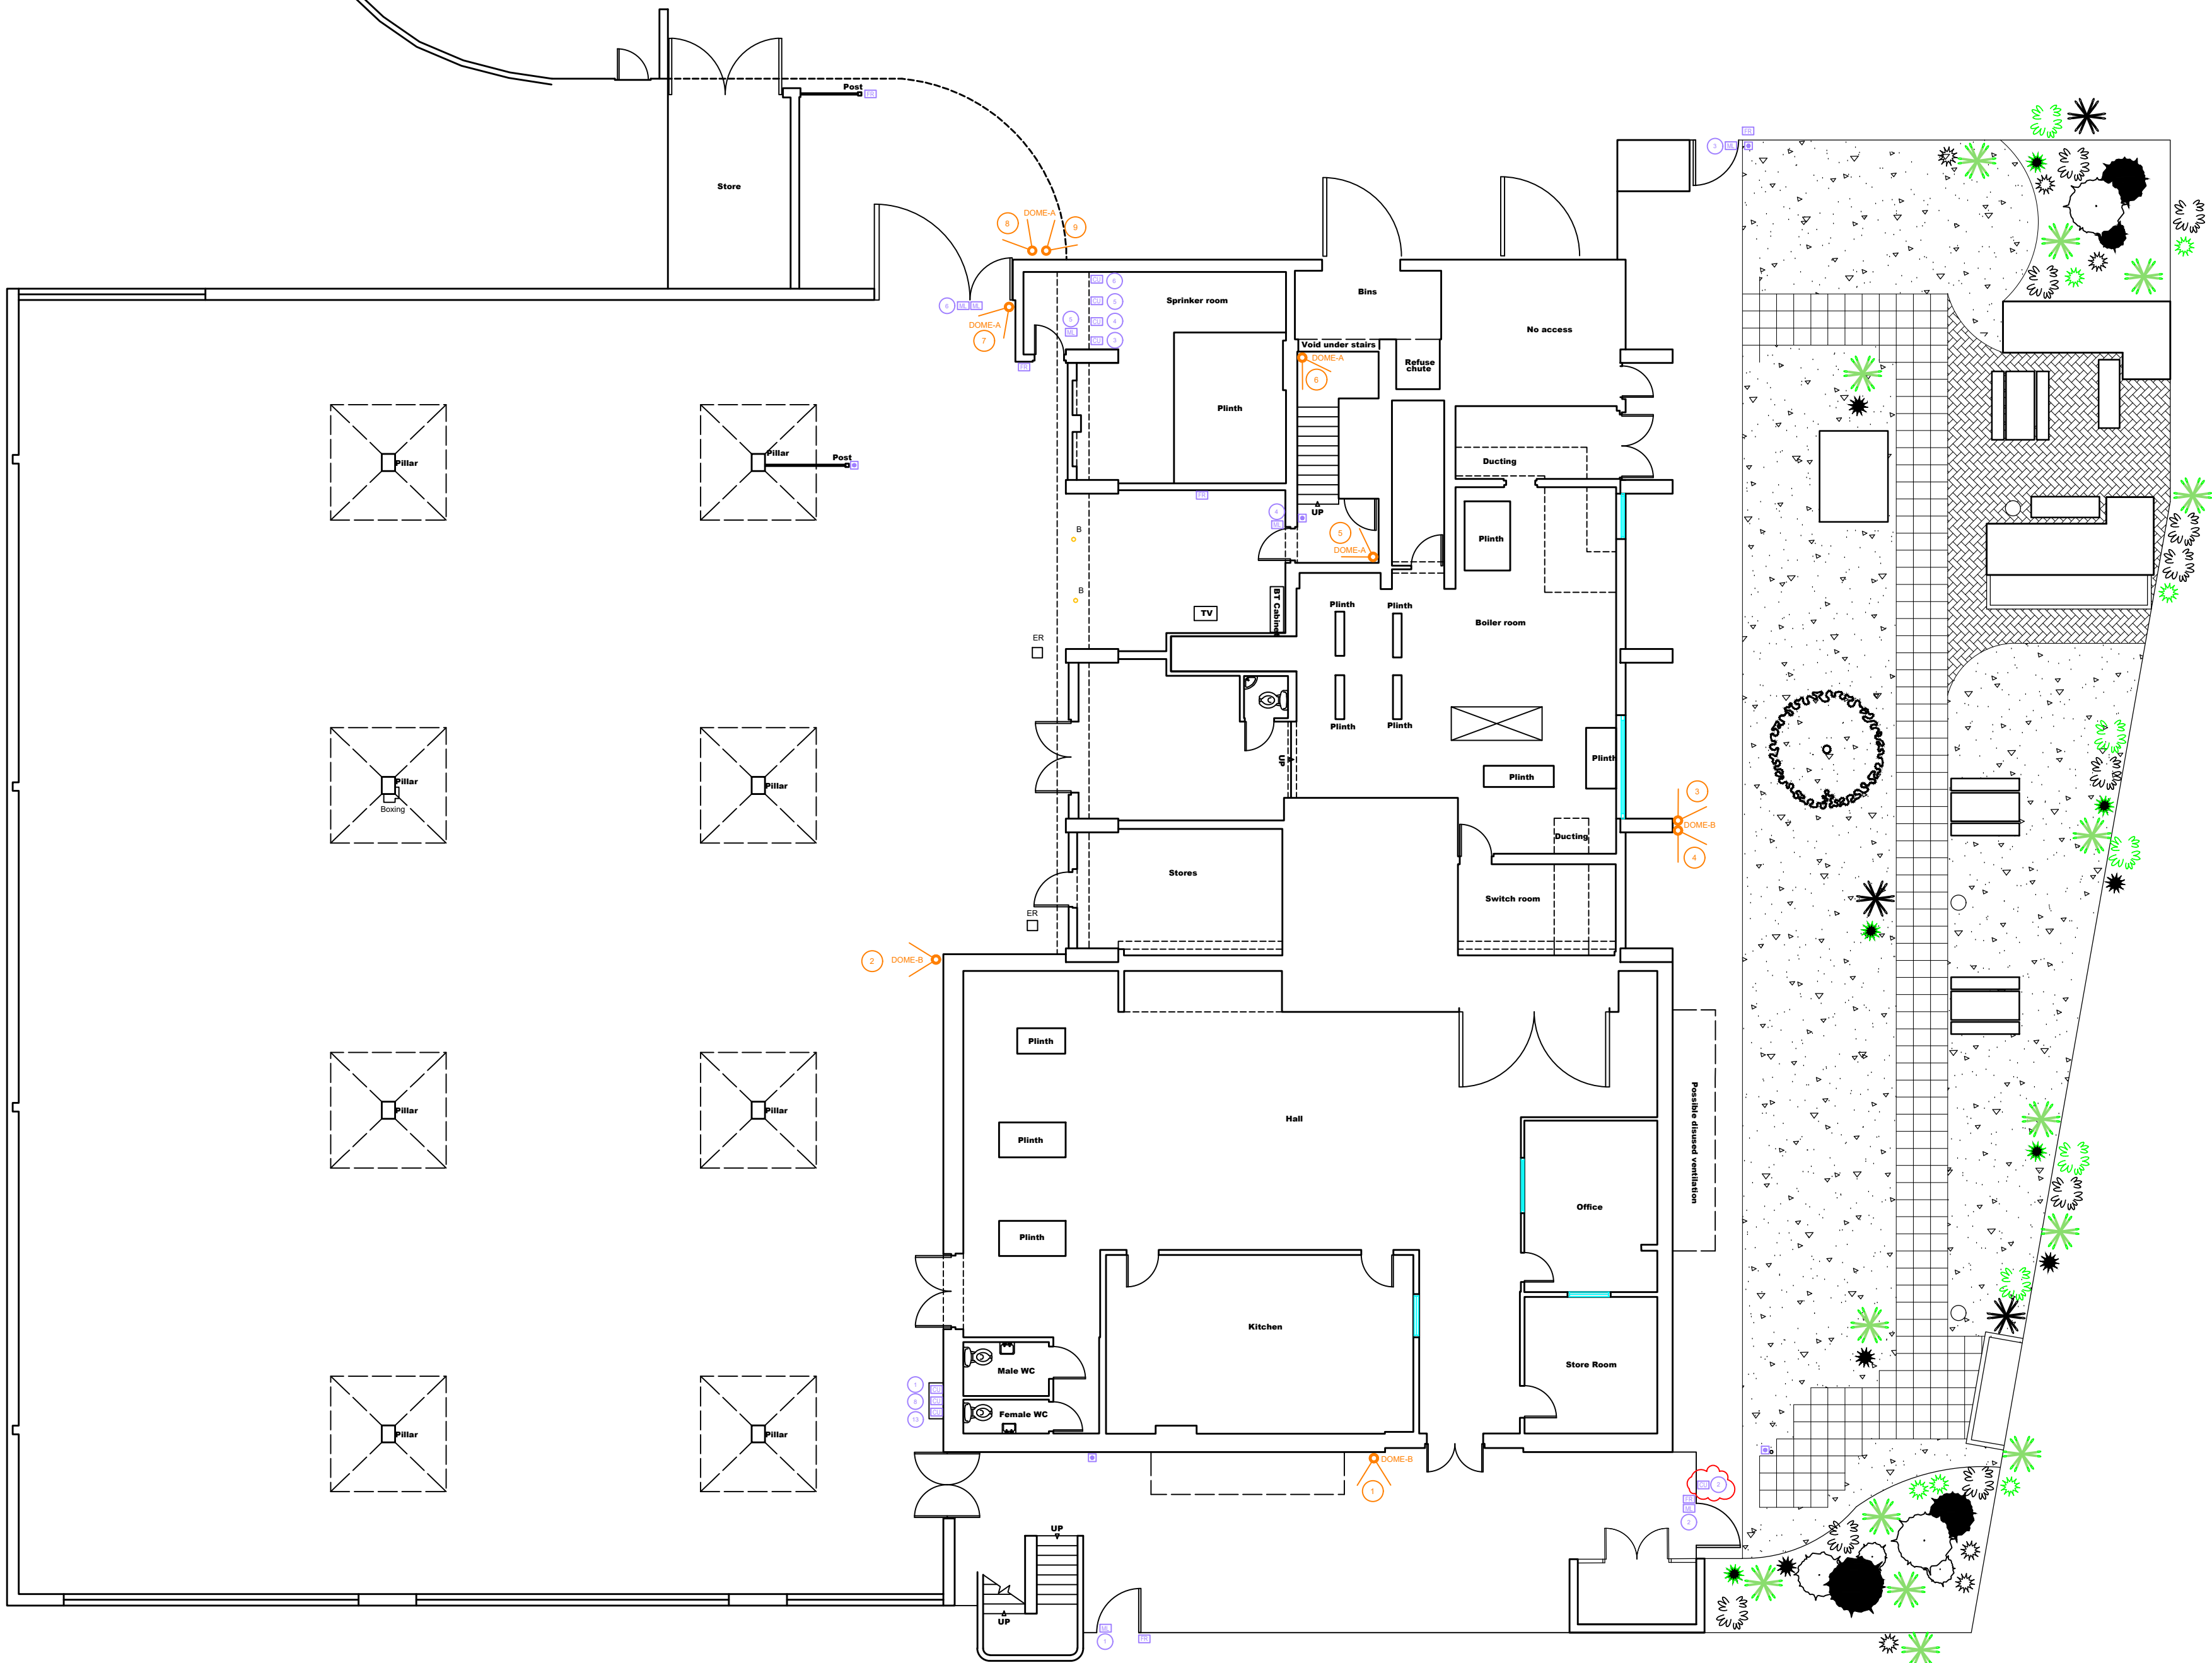

Basement

| LEGEND |                                      |    |
|--------|--------------------------------------|----|
|        | DOME CAMERA - B                      | 7  |
|        | DOME CAMERA - A                      | 74 |
|        | PTZ CAMERA                           | 1  |
|        | MONITOR                              | 1  |
|        | DVR UNIT                             | 2  |
|        | MAGLOCK                              | 16 |
|        | FDB READER                           | 13 |
|        | DOOR ACCESS PUSH TO EXIT             | 14 |
|        | DOOR ACCESS CALL STATION             | 2  |
|        | DOOR ACCESS CONTROL MODULES          | 12 |
|        | DOOR ACCESS CONTROL VIDEO/AUDIO UNIT | 81 |
|        | NOTICEBOARD                          | 2  |

DRAWING NOTES

Camera and door controller numbering added  
Door controller 13 assumed and will need to be confirmed on site  
Additional external door controller 2 added

|                             |         |             |      |    |
|-----------------------------|---------|-------------|------|----|
|                             |         |             |      | cm |
| Rev                         | Date    | Description | Ckd  |    |
|                             |         |             |      |    |
| Drawing Status              |         |             |      |    |
| TENDER                      |         |             |      |    |
| Project                     |         |             |      |    |
| The Tower Block CCTV System |         |             |      |    |
| Southville, Cwmbran         |         |             |      |    |
| NP44 3QY                    |         |             |      |    |
| Title                       |         |             |      |    |
| PROPOSED CAMERA LOCATIONS   |         |             |      |    |
| BASEMENT LAYOUT             |         |             |      |    |
| Date                        | Checked | Scale       |      |    |
| 24/04/26                    |         | NTS         |      |    |
| Drawn                       |         |             |      |    |
| C.ALLFORD                   |         |             |      |    |
| Drawing No.                 |         |             | Rev. |    |
| TTB-CCTV-B-01               |         |             | 1.0  |    |
| cm                          |         |             |      | A2 |