


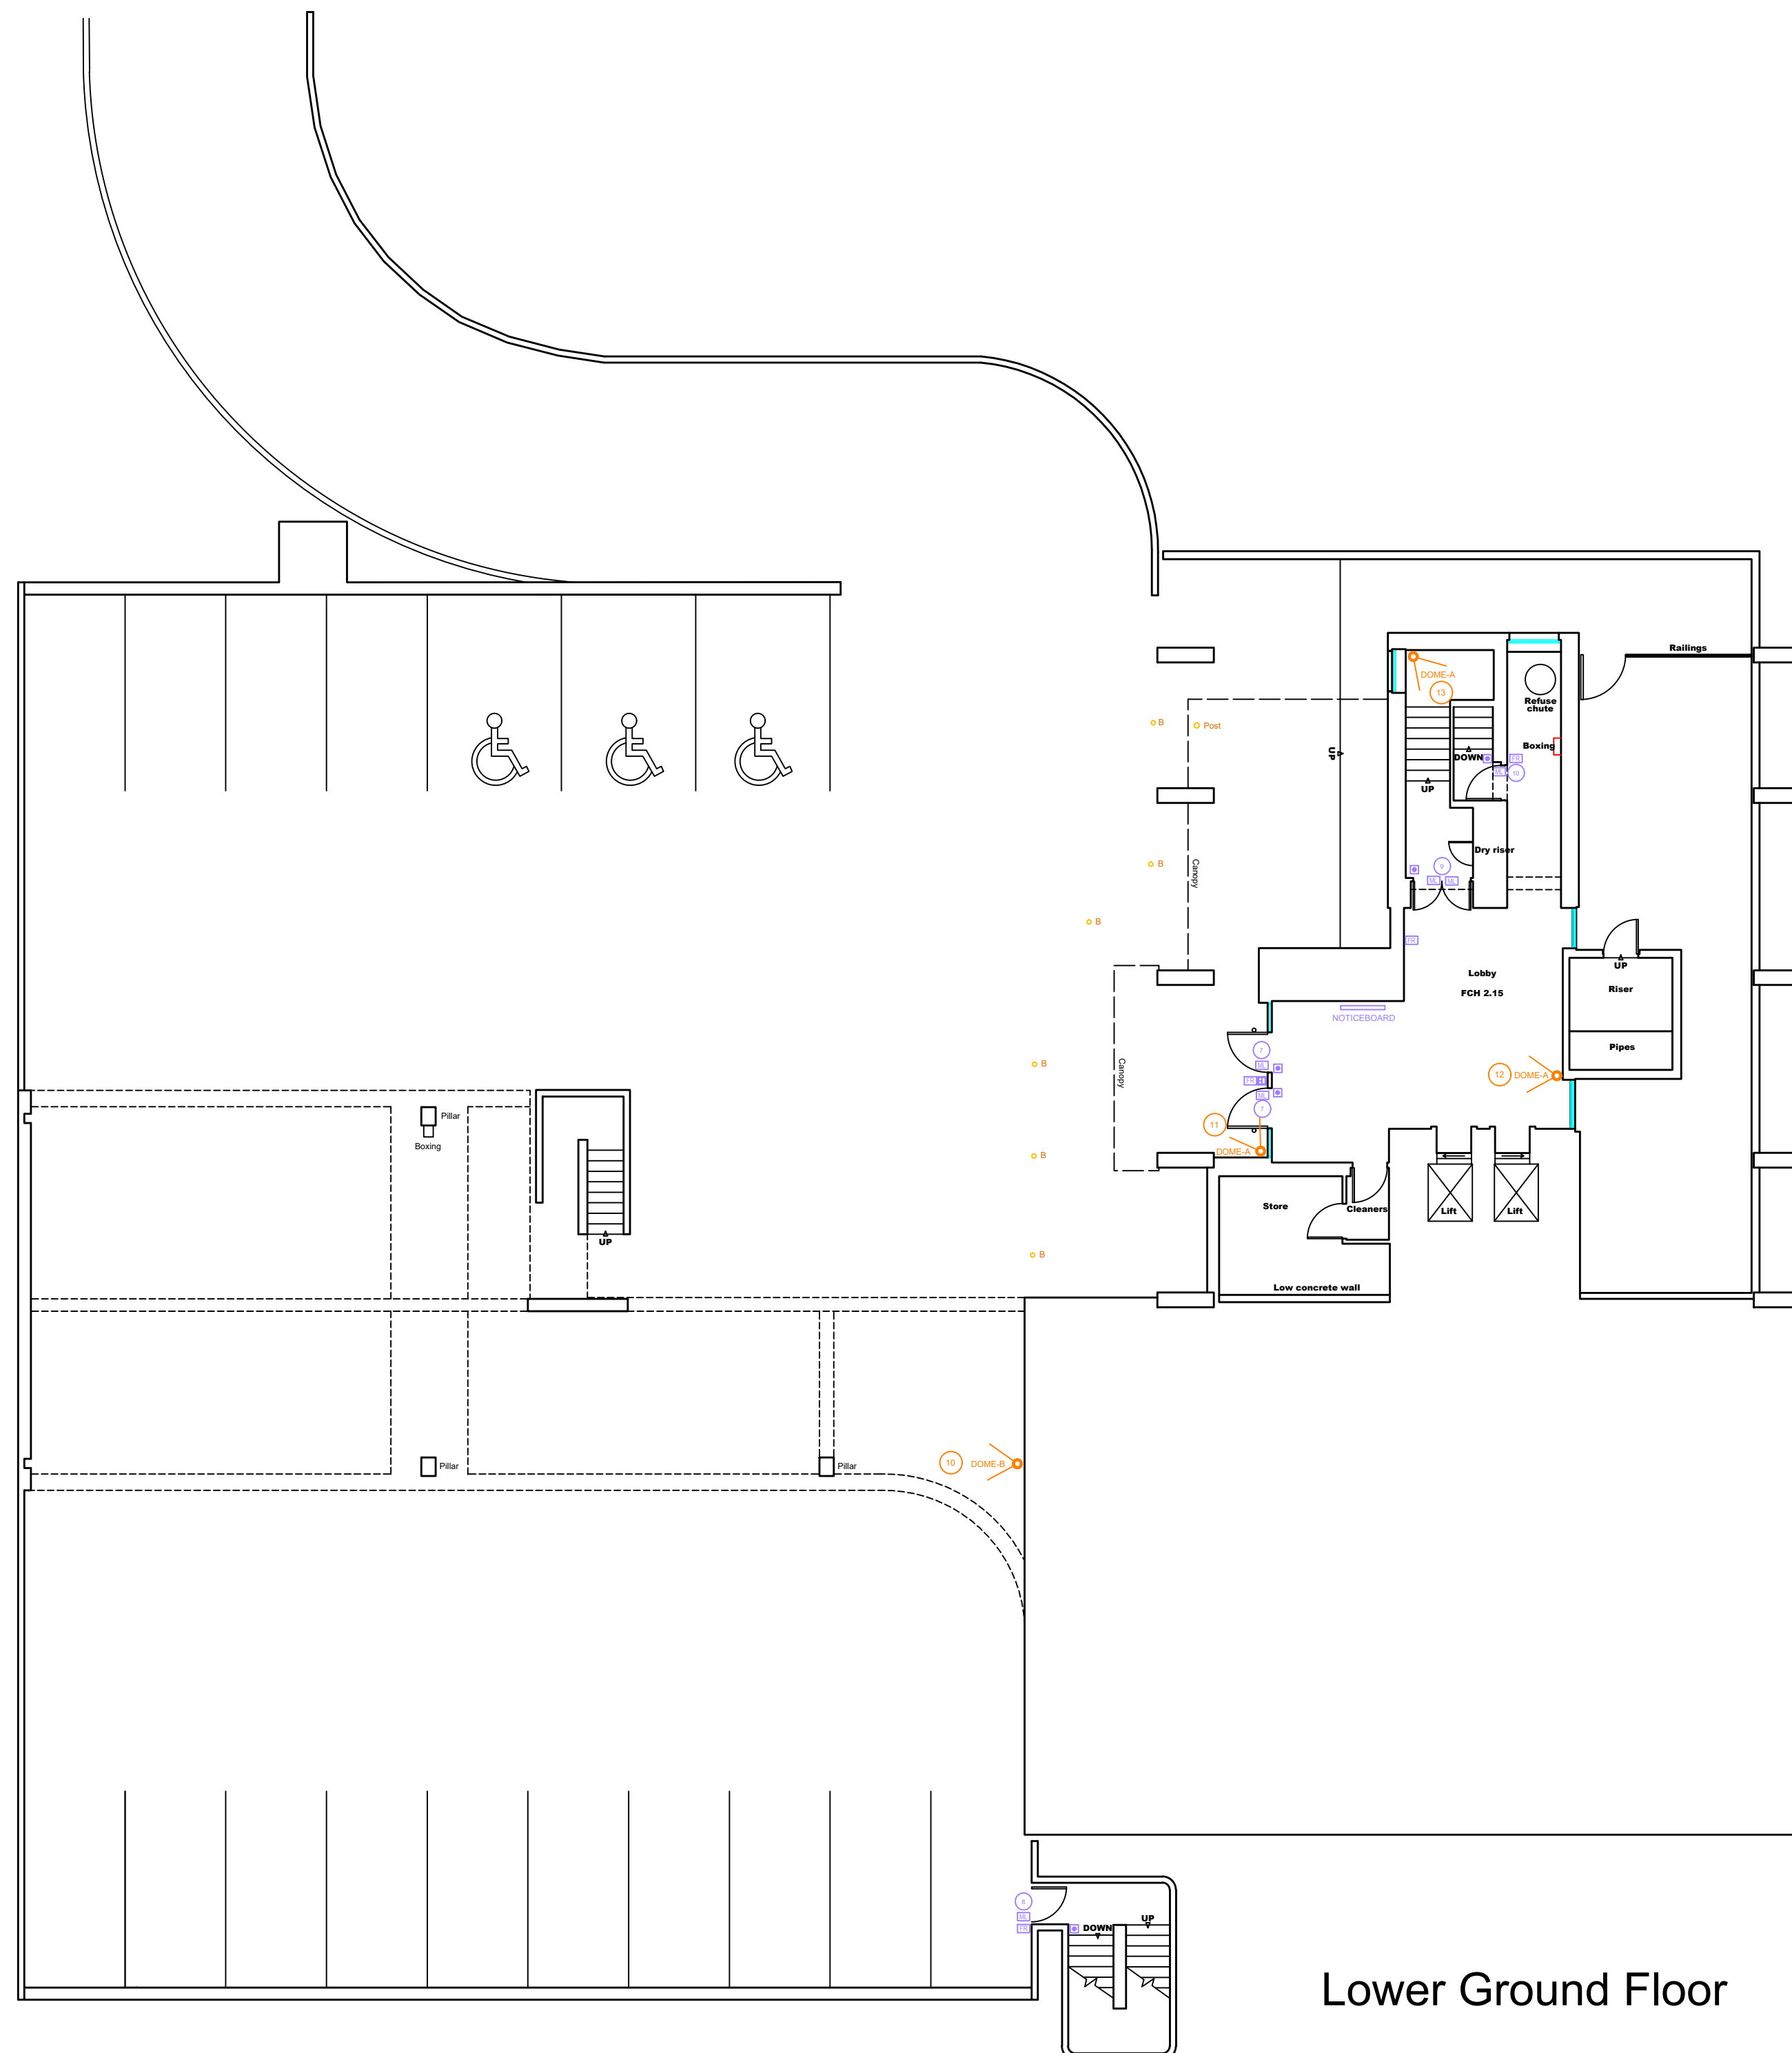

LEGEND		
	DOME CAMERA - B	7
	DOME CAMERA - A	74
	PTZ CAMERA	1
	MONITOR	1
	DVR UNIT	2
	MAGLOCK	16
	FIBER READER	13
	DOOR ACCESS PUSH TO EXIT	14
	DOOR ACCESS CALL STATION	2
	DOOR ACCESS CONTROL MODULES	12
	DOOR ACCESS CONTROL VIDEO/AUDIO UNIT	81
	NOTICE BOARD	2

DRAWING NOTES

Camera and door controller numbering added

Rev	Date	Description	Ckd	
Bron Afon 				
Drawing Status TENDER				
Project The Tower Block CCTV System Southville, Cwmbran NP44 3QY				
Title PROPOSED CAMERA LOCATIONS LOWER GROUND FLOOR LAYOUT				
Date 24/04/26	Checked	Scale NTS		
Drawn C.ALLFORD				
Drawing No. TTB-CCTV-LGF-01			Rev.	1.0
cm				