


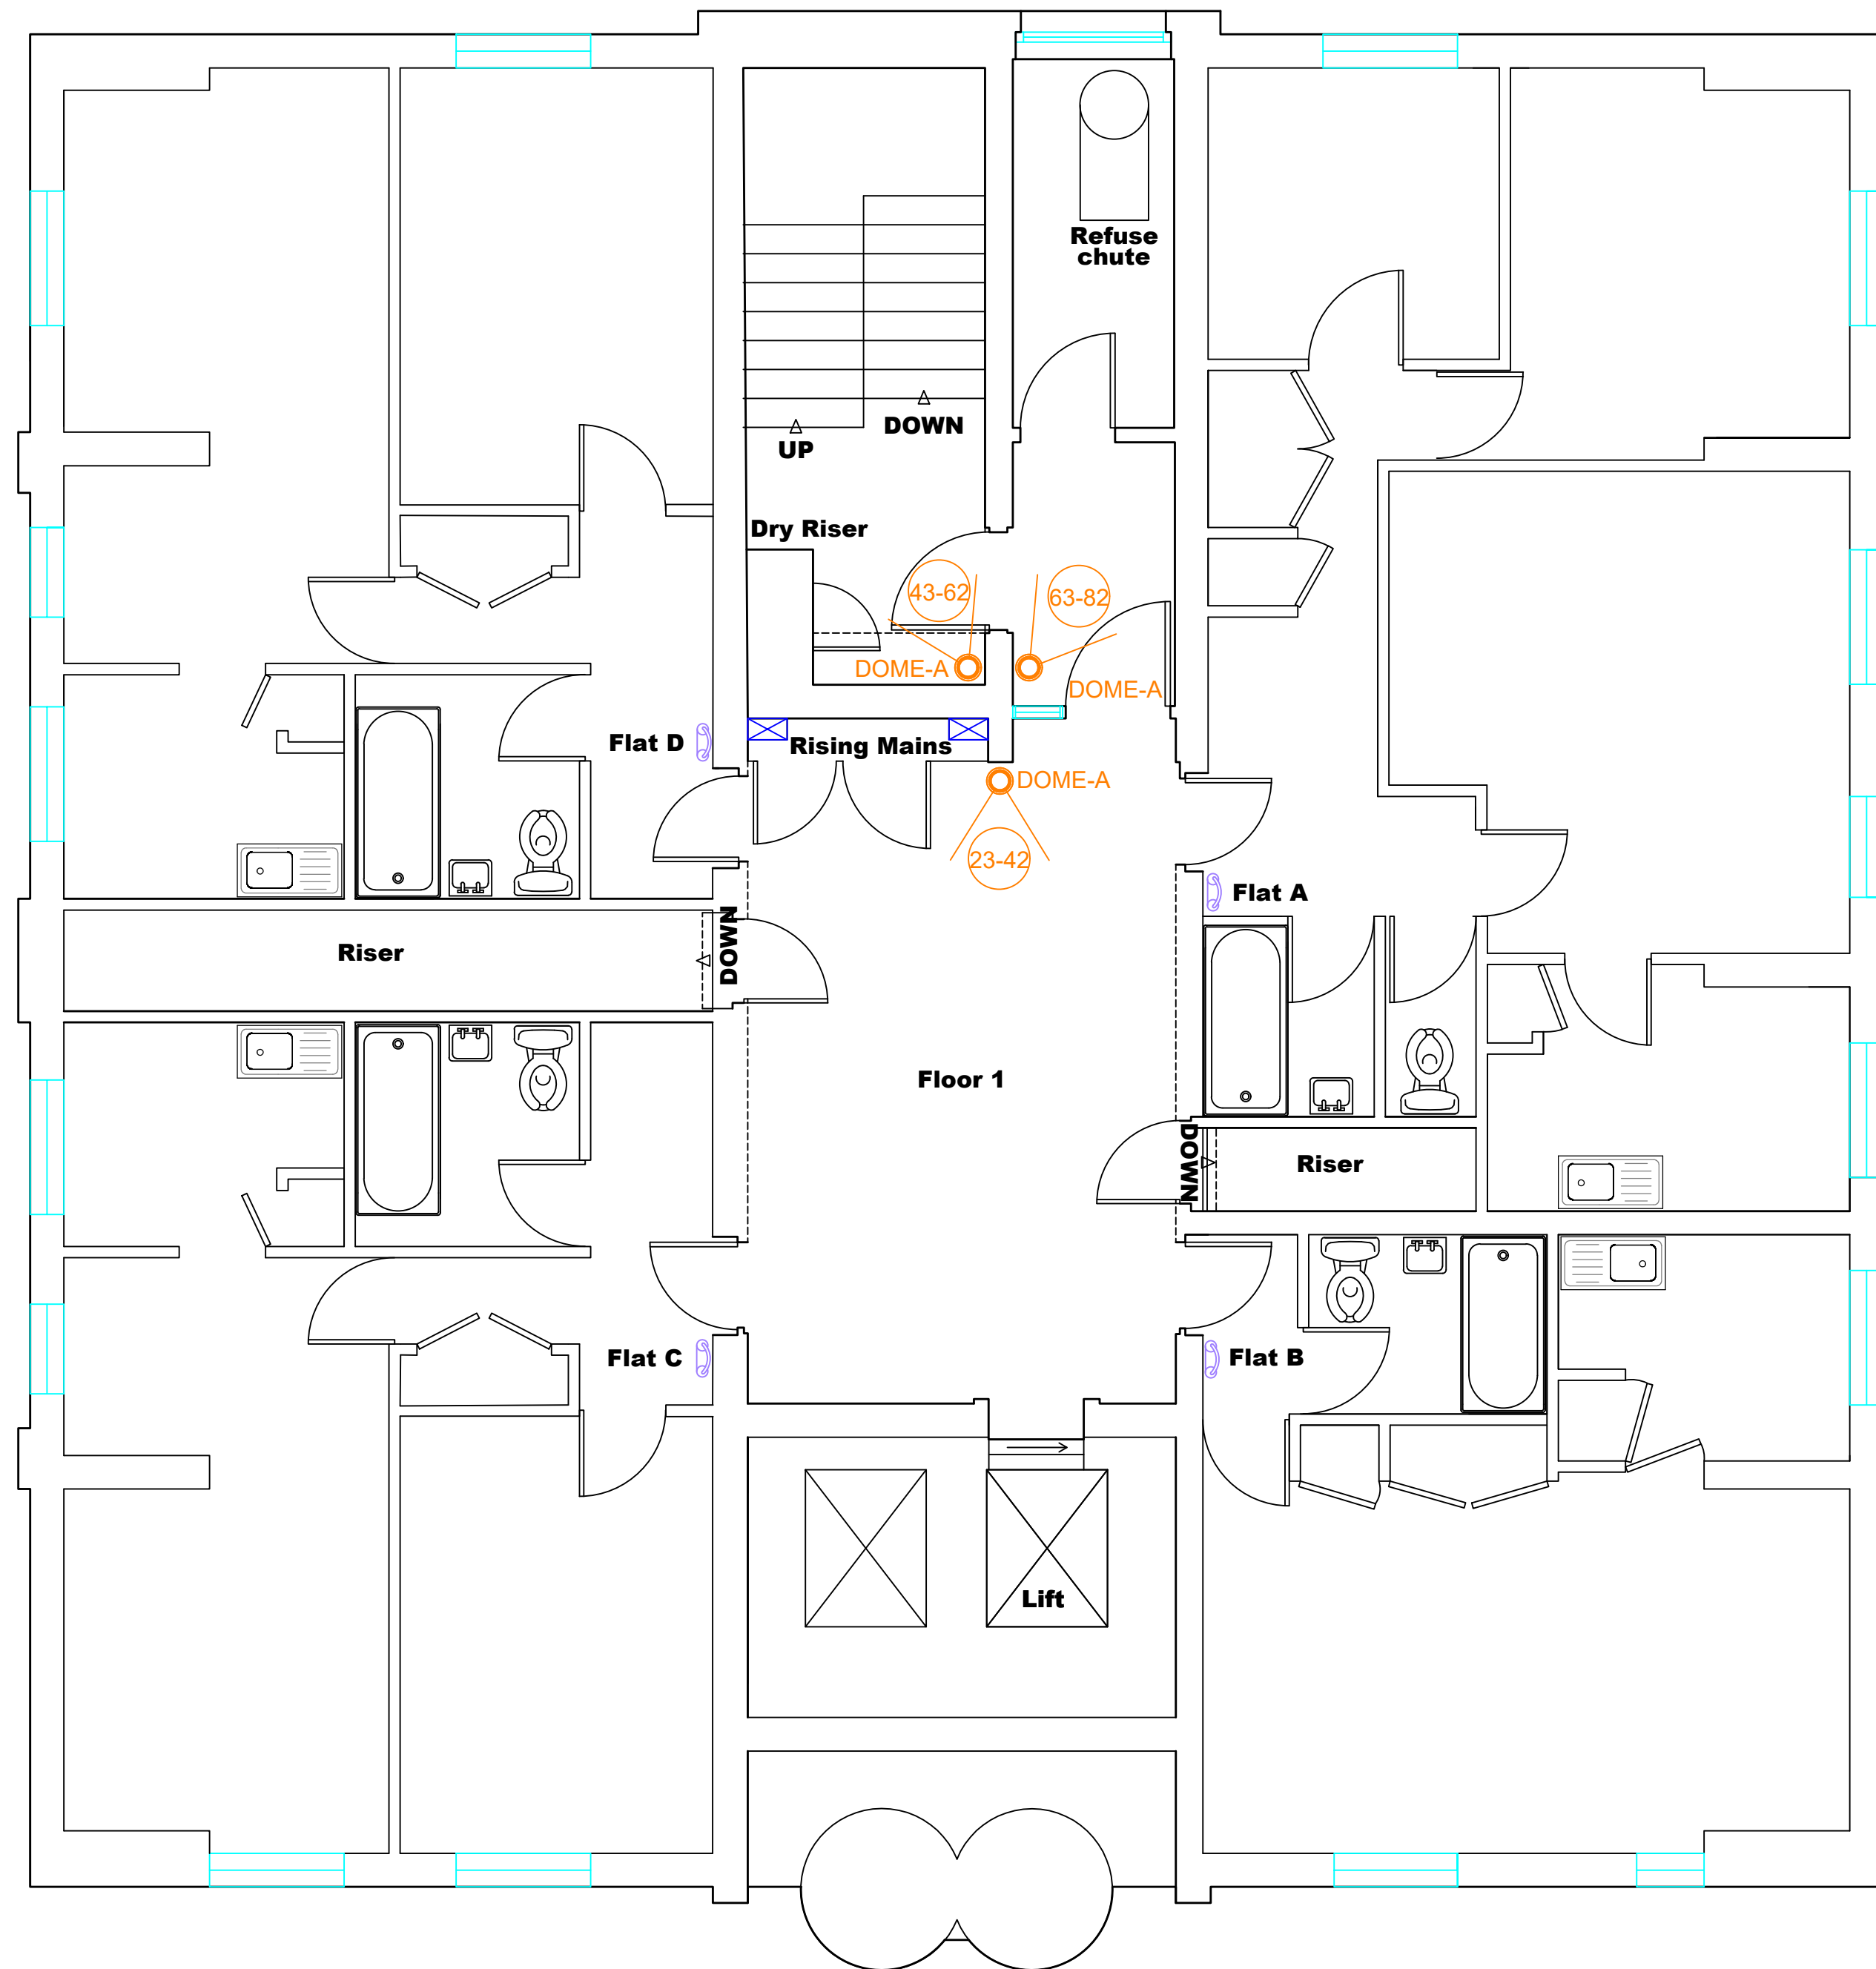

LEGEND		
	DOME CAMERA - B	7
	DOME CAMERA - A	74
	PTZ CAMERA	1
	MONITOR	1
	DIV. UNIT	2
	MAGLOCK	16
	FOV READER	13
	DOOR ACCESS PUSH TO EXIT	14
	DOOR ACCESS CALL STATION	2
	DOOR ACCESS CONTROL MODULES	12
	DOOR ACCESS CONTROL VIDEONOL UNIT	81
	NOTICEBOARD	2

DRAWING NOTES

Camera numbers added. Floor 1 cameras numbered 23, 43 & 63. Floor 2 cameras numbered 24, 44 & 64 etc

[illegible]